

LANDMARK
HEALTHCARE
FACILITIES, LLC

839 NORTH JEFFERSON STREET
MILWAUKEE, WISCONSIN 53202
TELEPHONE: (414) 277-0500
FACSIMILE: (414) 277-1055




N48W16550 Lisbon Road
Menomonee Falls, WI 53051

P 262.901.0505
F 262.901.0510
Email arch@cka-ae.com
Web www.cka-ae.com

These drawings, as instruments of service, remain the property of the Architect or Engineer. Any changes, publication, or use of any kind is prohibited unless expressly authorized by said party.

Copyright ©2015

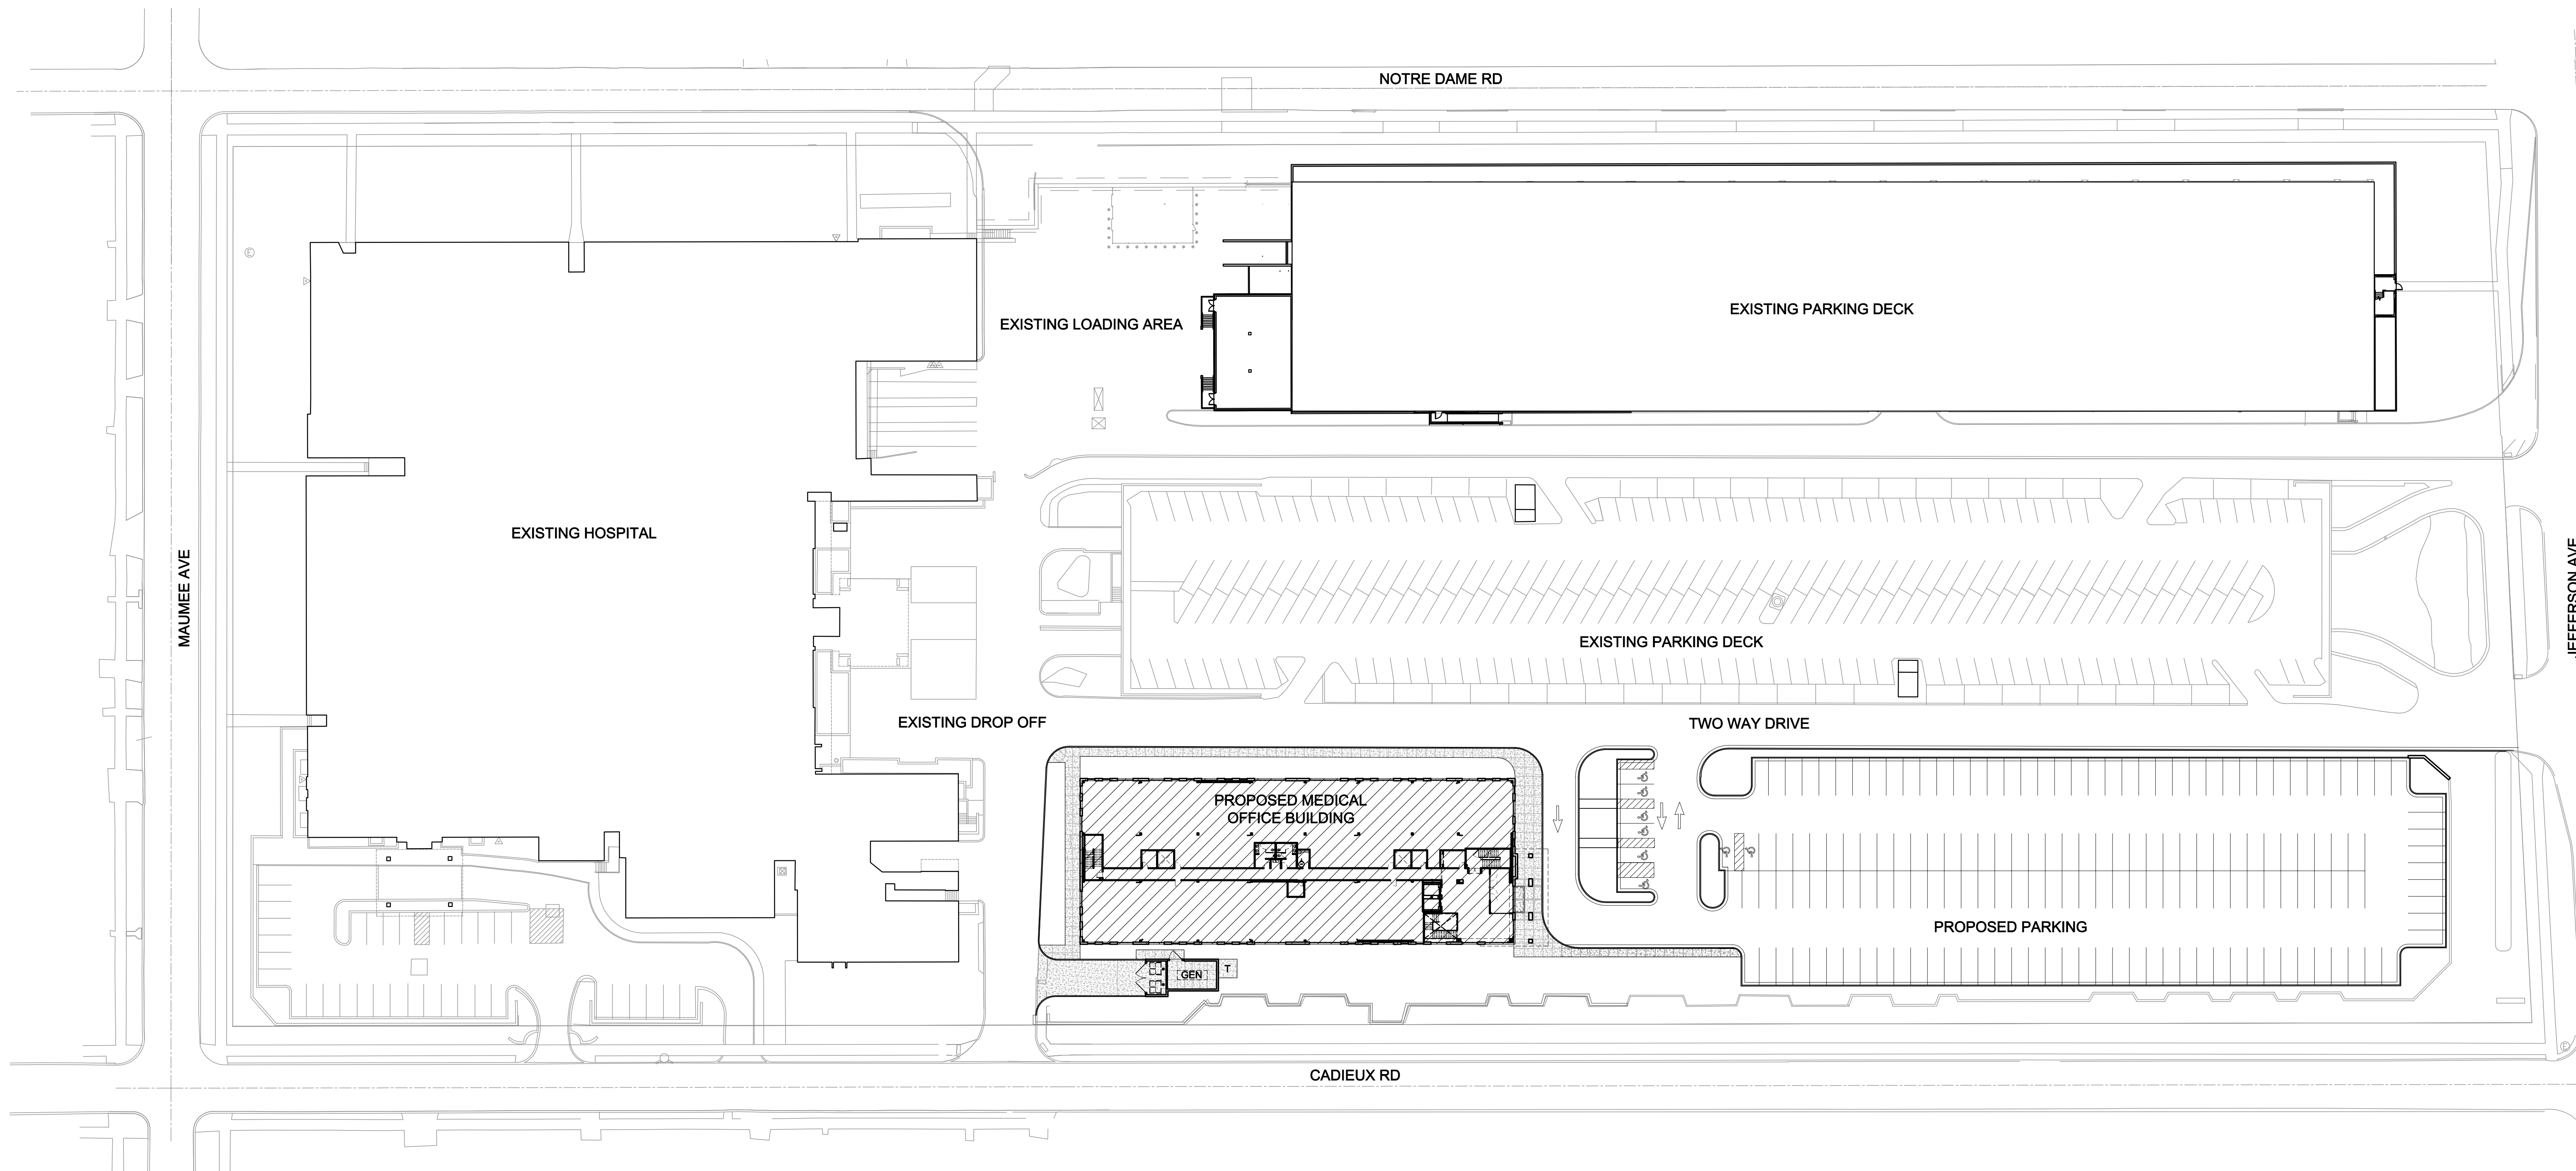


Owner
**GROSSE POINTE
MEDICAL OFFICE BUILDING
BEAUMONT HOSPITAL CAMPUS
XXXX CADIEUX ROAD
GROSSE POINTE, MI 48230**

LHF PROJECT NO.: 1043

Revisions

Issued For:		
No.	Description	Date
01	Sign Off / Approval Package 90% Schematic Design	12/11/14
02	Sign Off / Approval Package 100% Schematic Design	12/15/14
03	Sign Off / Approval Package 70% Design Development Set	01/21/15
04	Sign Off / Approval Package 75% Design Development Set	01/30/15

KEY PLAN

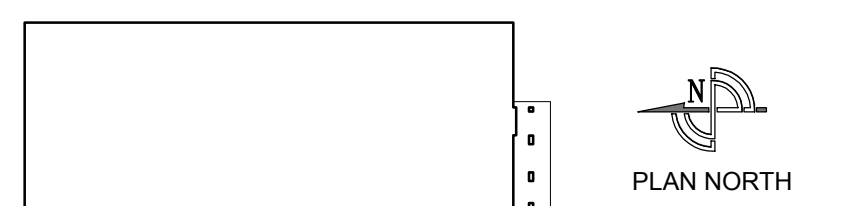

Drafted By: JRO	Checked By: MHL
CKA Project #: 14112-01	Date Drafted: 12/11/14

ARCHITECTURAL
SITE PLAN

AS1.00

SCALE: 1" = 40'-0"

1 ARCHITECTURAL SITE PLAN
SCALE: 1" = 40'-0"
TRUE NORTH PLAN NORTH