

City of Grosse Pointe

17147 Maumee
Grosse Pointe, MI 48230
313-885-5800

NOTICE TO RESIDENTS 2013 SRF SANITARY SEWER REHABILITATION CONTRACT NO. 1 – FULL LENGTH CIPP LINING

The City of Grosse Pointe has obtained a loan from the State of Michigan to rehabilitate sections of the sanitary sewer system. The City has contracted with **Utility Services Authority (USA)** to perform the work associated with this project by means of a cured-in-place pipe liner. This is one of three projects that will be taking place through the end of 2014.

The first step of the project is root cutting and heavy cleaning of the sewer. You may hear or see back pressure of air in your commode or drains. This is the result of material in the sewer passing by your housing service, which is connected to the City sewer. In order to minimize the possibility of discharge from your floor drains, sink drains, and/or commodes during the use of this hydraulically propelled equipment; please cover all of your drains and sinks with a rag or plastic wrap, and close your commode covers.

Cleaning of the sewer with a high pressure water jet will require using water from the fire hydrants. As a result of using the hydrants, the natural sediments in the water pipe lines are disturbed and may cause discoloration of the water. By running water in the basement or bathtub, the discoloration clears. If there is any discoloration, **DO NOT DO LAUNDRY.**

Also, to prevent sewer odor from coming into your home, we suggest pouring a cup or two of water into each basement floor drain. Because water evaporates, this should be done regularly.

Due to some of the sewer manholes being located in the rear yards, it may be necessary for the Contractor to use some properties as an access to these manholes. Restoration, if any, will be the responsibility of the CONTRACTOR to complete.

After cleaning is completed, all the sewers will be televised prior to installation of the lining. **If your house service is affected, two days before the lining is installed, an information door tag will be placed on your front door by the Contractor with instructions that should be followed the day the lining is installed.** Since your service connection will be temporarily sealed *off* during the lining installation, we are asking residents to limit water usage. PLEASE DO NOT wash dishes or clothes, take showers or baths, or flush toilets any more than absolutely necessary. If you have a sump pump, please unplug it during the lining on that day. This limited water usage will be for approximately 24 hours.

THIS PROJECT REHABILITATES THE MAIN LINE SEWER AND WILL NOT ADDRESS ANY PROBLEMS YOU MAY HAVE EXPERIENCED WITH YOUR HOUSE SANITARY LINE.

We appreciate your patience and cooperation and apologize in advance for any inconvenience you may experience during this project. If you have any questions or concerns, please feel free to contact any of the following:



1. Engineers: Anderson, Eckstein and Westrick, Inc., Frank Varicalli 586-726-1234
2. Utility Services Authority (USA) 734-481-0872

**CITY OF GROSSE POINTE
2013 STATE REVOLVING FUND (SRF)
SANITARY SEWER REHABILITATION PROGRAM
SRF PROJECT NO. 5361-01**

- 1. Contract No. 1 Full Length CIPP Lining**
Contractor Utility Services Authority (USA)

- 2. Contract No. 2 Sectional CIPP Lining**
Contractor LiquiForce Services

- 3. Contract No. 3 Open-Cut/Pipe Bursting**
Contractor Fontana Construction
Subcontractor Advanced Underground Inspection (AUI)
C & L Enterprizes

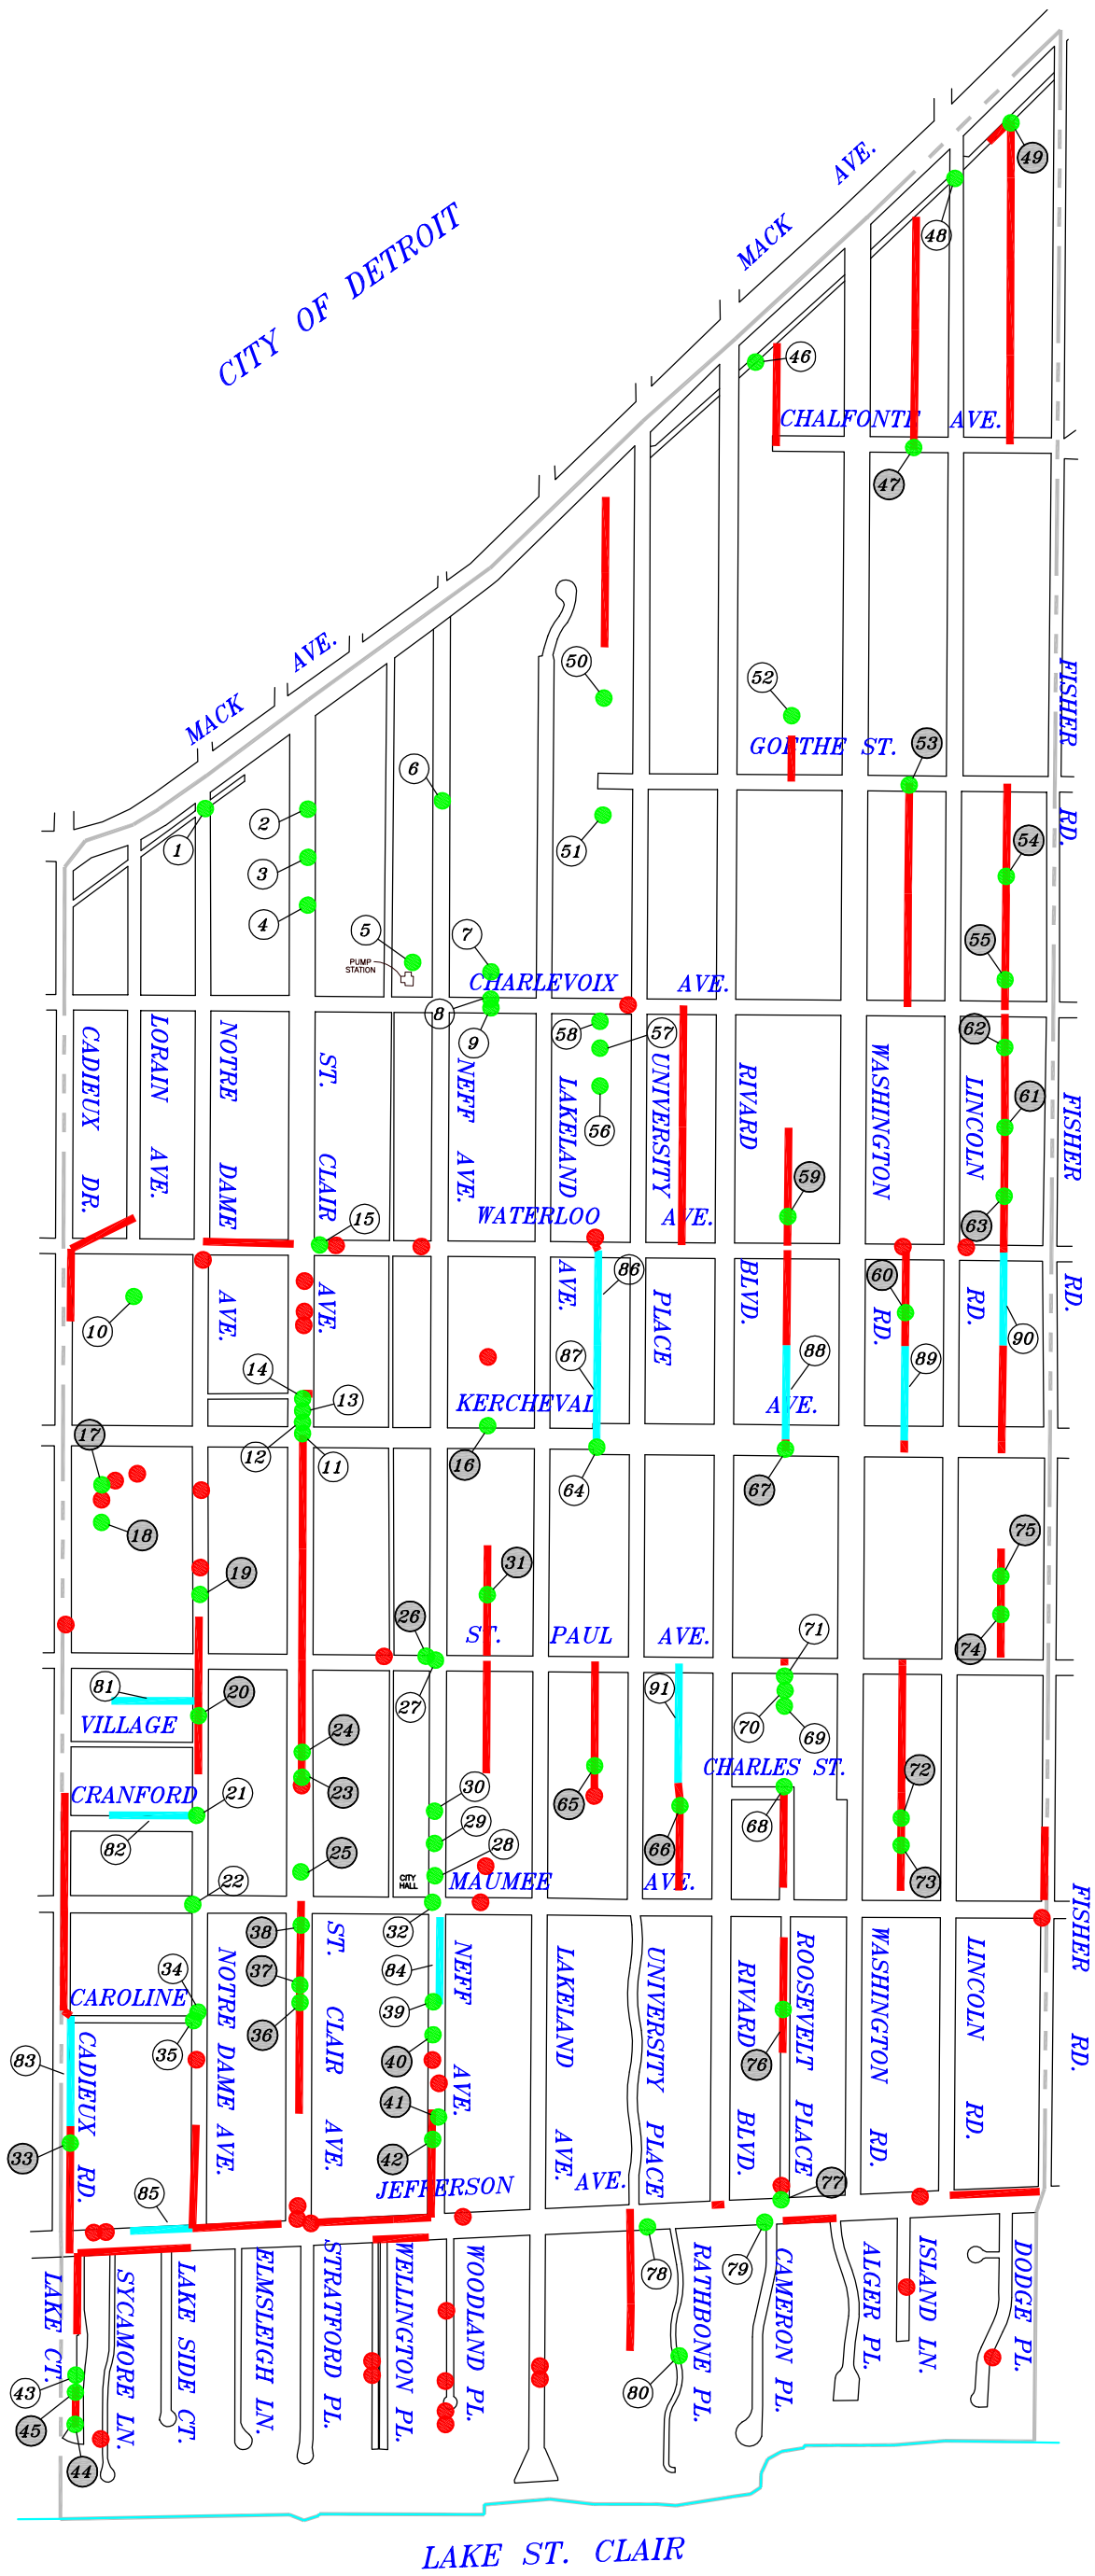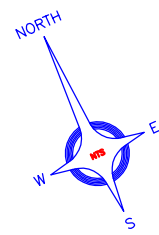

- FCIPP REPAIR LOCATIONS
- SCIPP REPAIR LOCATIONS
- OPEN CUT REPAIR LOCATIONS
- PIPE BURST REPAIR LOCATIONS
- SCHEDULE 1 REPAIR LOCATIONS

ANDERSON, ECKSTEIN AND WESTRICK, INC.
Civil Engineers • Surveyors • Architects
 4391 Schaefer Road, Royal Oak, Michigan 48066
 Phone 248-750-2300 Fax 248-750-8700

PLOT DATE: JUNE 19, 2013	DRAWING DATE: APRIL 3, 2007
PLOT SCALE: NTS	DRAWING SCALE: NTS
PLOT CONFIG: GIS 100 SCALE BLACK	PROJECT NO.: 0155-0079
DRAWN BY: GIS DEPARTMENT	CHK'D. BY: PFM
	DRAWING FILE: 0155-0079\GIS\0155-0079.dwg

CITY OF GROSSE POINTE
 ESTABLISHED 1893

MAYOR
DALE SCRACE

CITY MANAGER
PETER DAME

COUNCIL
CHRIS BOETTCHER
DONALD J. PARTHUM, JR.
JOHN STEMPLE
ANDREW TRUMBULL
CHRISTOPHER WALSH
JEAN WEISPERT

City of Grosse Pointe

2013 STATE REVOLVING FUND (SRF) PROGRAM
SRF CONTRACT NUMBER 5361-01
SANITARY SEWER REHABILITATION LOCATION INDEX

© COPYRIGHT 2013, ANDERSON, ECKSTEIN AND WESTRICK, INC. *
 © COPYRIGHT 2013, THE CITY OF GROSSE POINTE, MICHIGAN *
 *ALL RIGHTS RESERVED

CITY OF GROSSE POINTE MAP NO. SEWER INDEX

CAUTION
 THIS MAP IS INTENDED FOR REFERENCE PURPOSES ONLY. ANDERSON, ECKSTEIN AND WESTRICK, INC. AND THE CITY OF GROSSE POINTE DO NOT GUARANTEE THE ACCURACY OF THIS INFORMATION AND DISCLAIM ALL LIABILITY FROM ALL CLAIMS, SUITS, DAMAGES AND JUDGMENTS ARISING FROM THE USE OF THIS INFORMATION.